


# ODCINEK 1

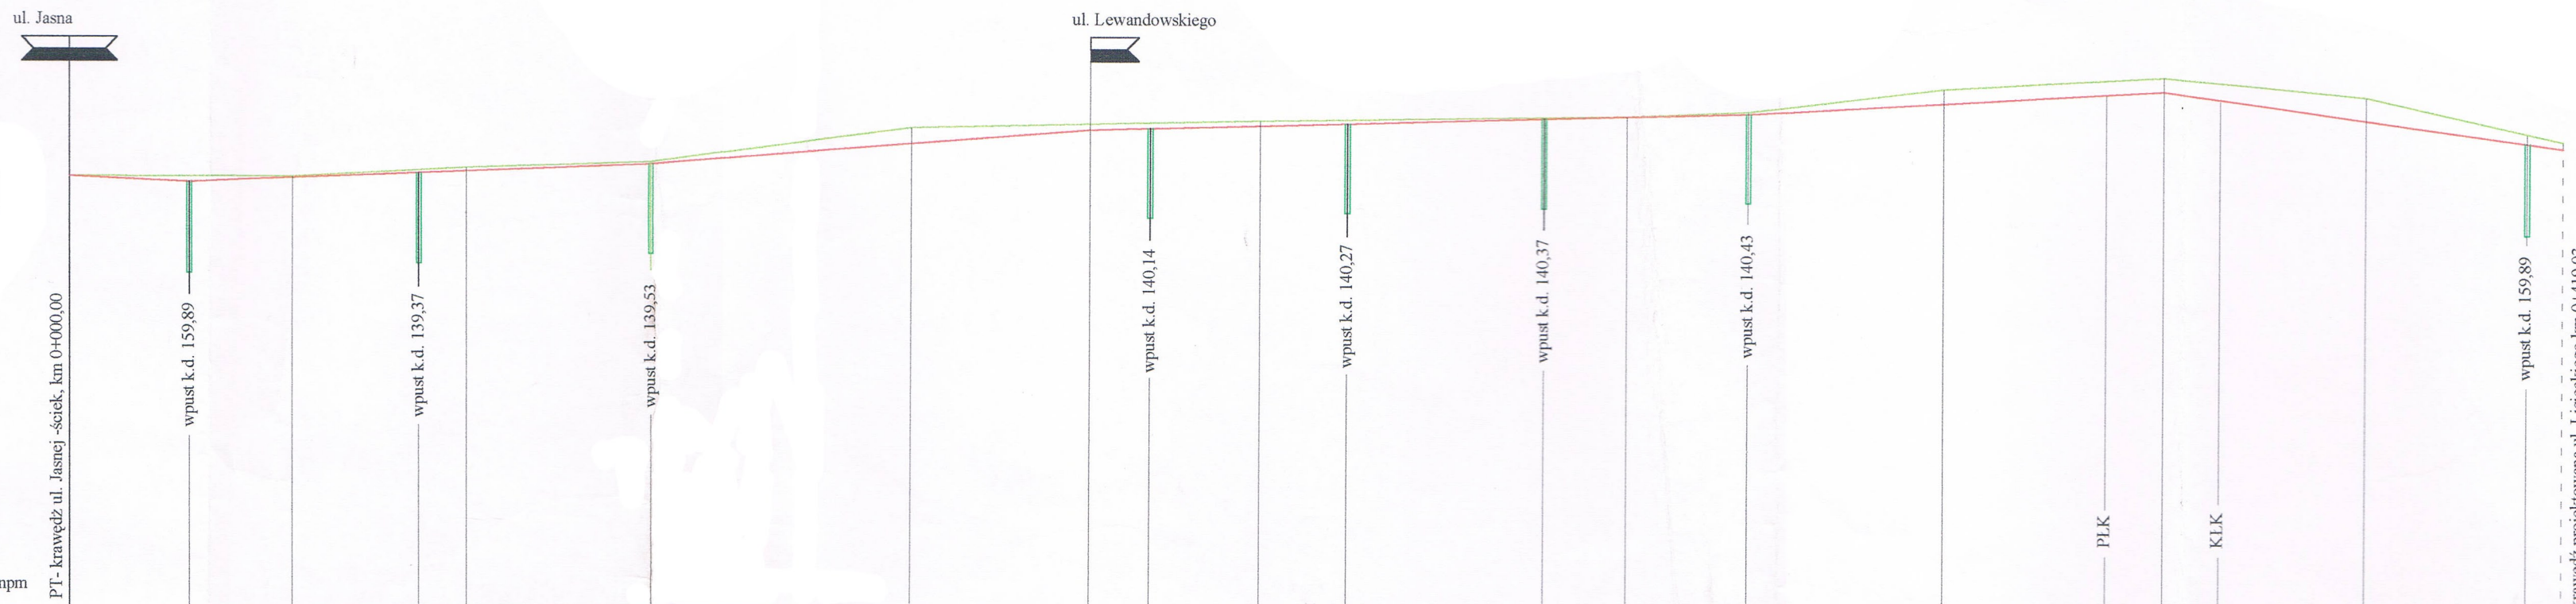

poziom porównawczy 132,00  
reper państwowy - ul. Jasna 34 - bud. gospodarczy, h=142,45 mnpm

<b>Rzędne terenu</b>	139,35	139,33	139,48	139,57	140,15	140,22	140,29	140,39	140,48	140,88	141,08	140,78	140,05											
<b>Rzędne projektowanej niwelety</b>	139,35	139,25	139,32	139,40	139,54	139,89	140,12	140,20	140,25	140,35	140,64	140,85	140,03											
<b>Proste i łuki poziome</b>	L=20,0 i=0,50%		L=78,00 i=0,371%		L=73,60 i=0,795%		L=110,40 i=0,30%			L=70,0 i=0,570%		L=67,0 i=1,358%												
<b>Spadki i łuki pionowe</b>	prosto L=342,38																							
<b>Odległości</b>																								
<b>Pikietaż</b>	0 + 000	+20,00	+37,80	+59,00	+67,00	+98,30	+19,40	+141,60	+171,60	+181,60	0 + 200	+141,60	+147,60	+261,50	+282,00	0 + 300	+315,00	+342,38	+352,00	+361,53	+386,00	0 + 400	+413,03	+419,03

krawędź projektowana ul. Liseckiego km 0+419,03