


Przekrój podłużny
skala 1:1000

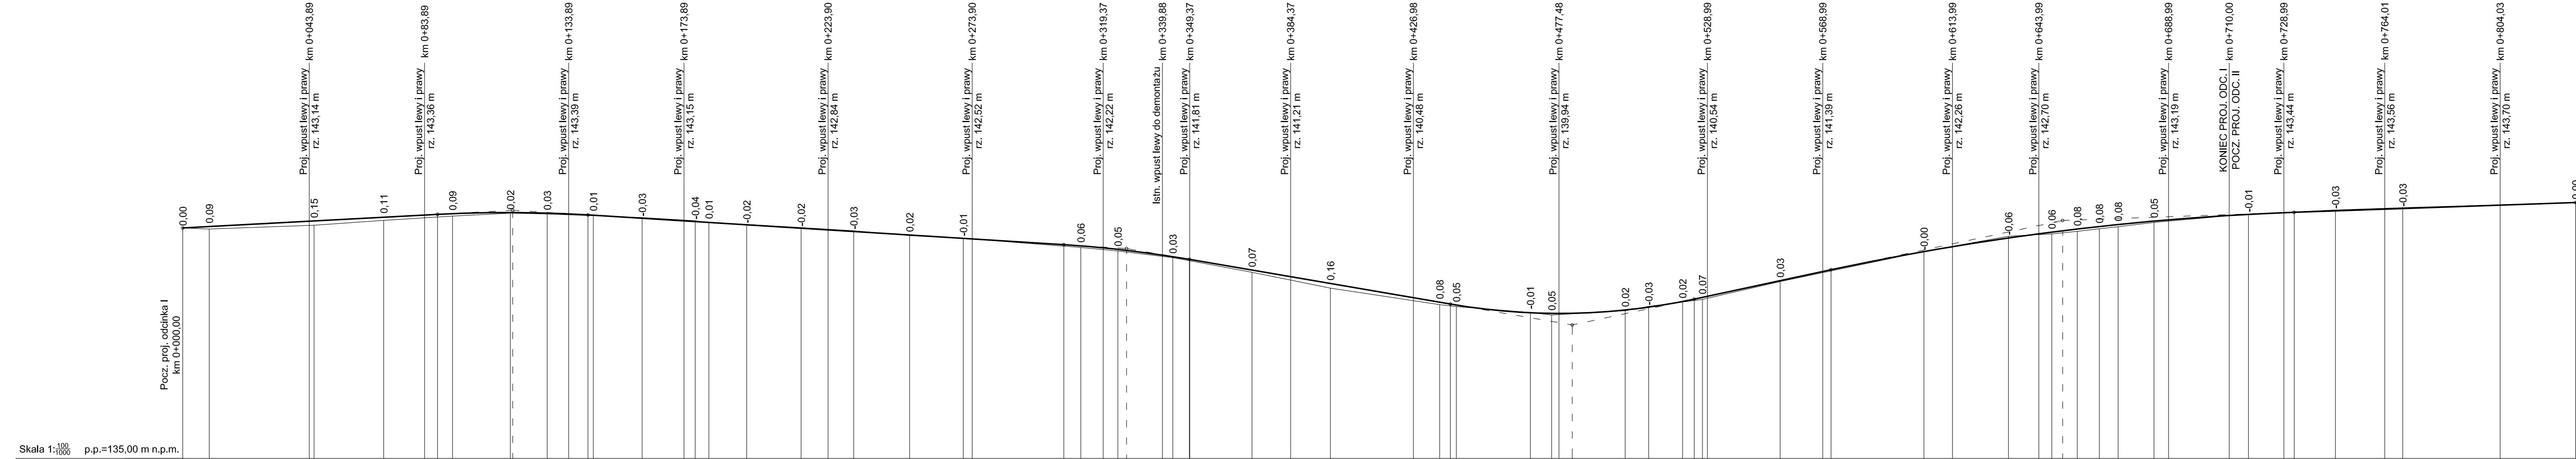

Skala 1:1000 p.p.=135,00 m n.p.m.

ZAGOSPODAROWANIE TERENU		ul. Staroprzygodzka	
RZĘDNE NIWELETY	142,93 143,04 143,23 143,36 143,46 143,49 143,52 143,52 143,50 143,44 143,43 143,32 143,21 143,18 143,09 142,98 142,86 142,74 142,62 142,41 142,37 142,24 142,21 141,99 141,90 141,52 141,06 140,41 140,35 140,31 140,04 140,02 140,02 140,03 140,14 140,24 140,44 140,52 140,58 141,16 141,54 142,17 142,64 142,84 142,89 142,95 143,04 143,11 143,23 143,46 143,53 143,58 143,66 143,87	POCHYLENIA I ŁUKI PIONOWE	I=0,535 % L=88,38 m R=4500 m T=26,10 m B=0,08 L=165,10 m I=-0,624 % R=4000 m T=21,78 m B=0,06 L=90,54 m I=-1,714 % R=2200 m T=42,32 m B=0,41 L=47,44 m I=2,134 % R=9000 m T=80,35 m B=0,36 L=97,66 m
RZĘDNE TERENU	142,93 142,95 143,08 143,25 143,40 143,50 143,47 143,41 143,35 143,24 143,17 143,11 143,00 142,89 142,72 142,63 142,31 142,19 141,96 141,45 140,90 140,33 140,26 140,06 139,97 140,12 140,27 140,42 140,51 141,13 141,17 142,70 142,78 142,87 142,96 143,03 143,18 143,47 143,61 143,69 143,87	PROSTE I ŁUKI POZIOME	R=1000 m L=29,98 m L=181,41 m 0,2647° L=99,11 m 0,2663° L=182,43 m 0,3309° L=111,81 m 0,3099° L=39,58 m 0,2918° L=52,59 m R=2000 m L=74,98 m L=58,33 m
ODLEGŁOŚCI	0,00 9,17 45,54 69,73 88,38 93,58 12,48 13,68 14,48 26,43 40,58 42,44 59,37 77,79 82,53 95,67 14,54 32,79 52,17 70,82 5,68 11,57 24,46 27,46 43,48 49,24 70,95 98,20 36,07 39,78 41,87 67,55 74,92 77,48 82,10 8,59 20,35 24,42 27,24 54,24 71,86 4,11 33,45 48,45 52,21 57,31 64,95 71,49 83,95 16,89 32,56 46,87 70,22 30,22		